


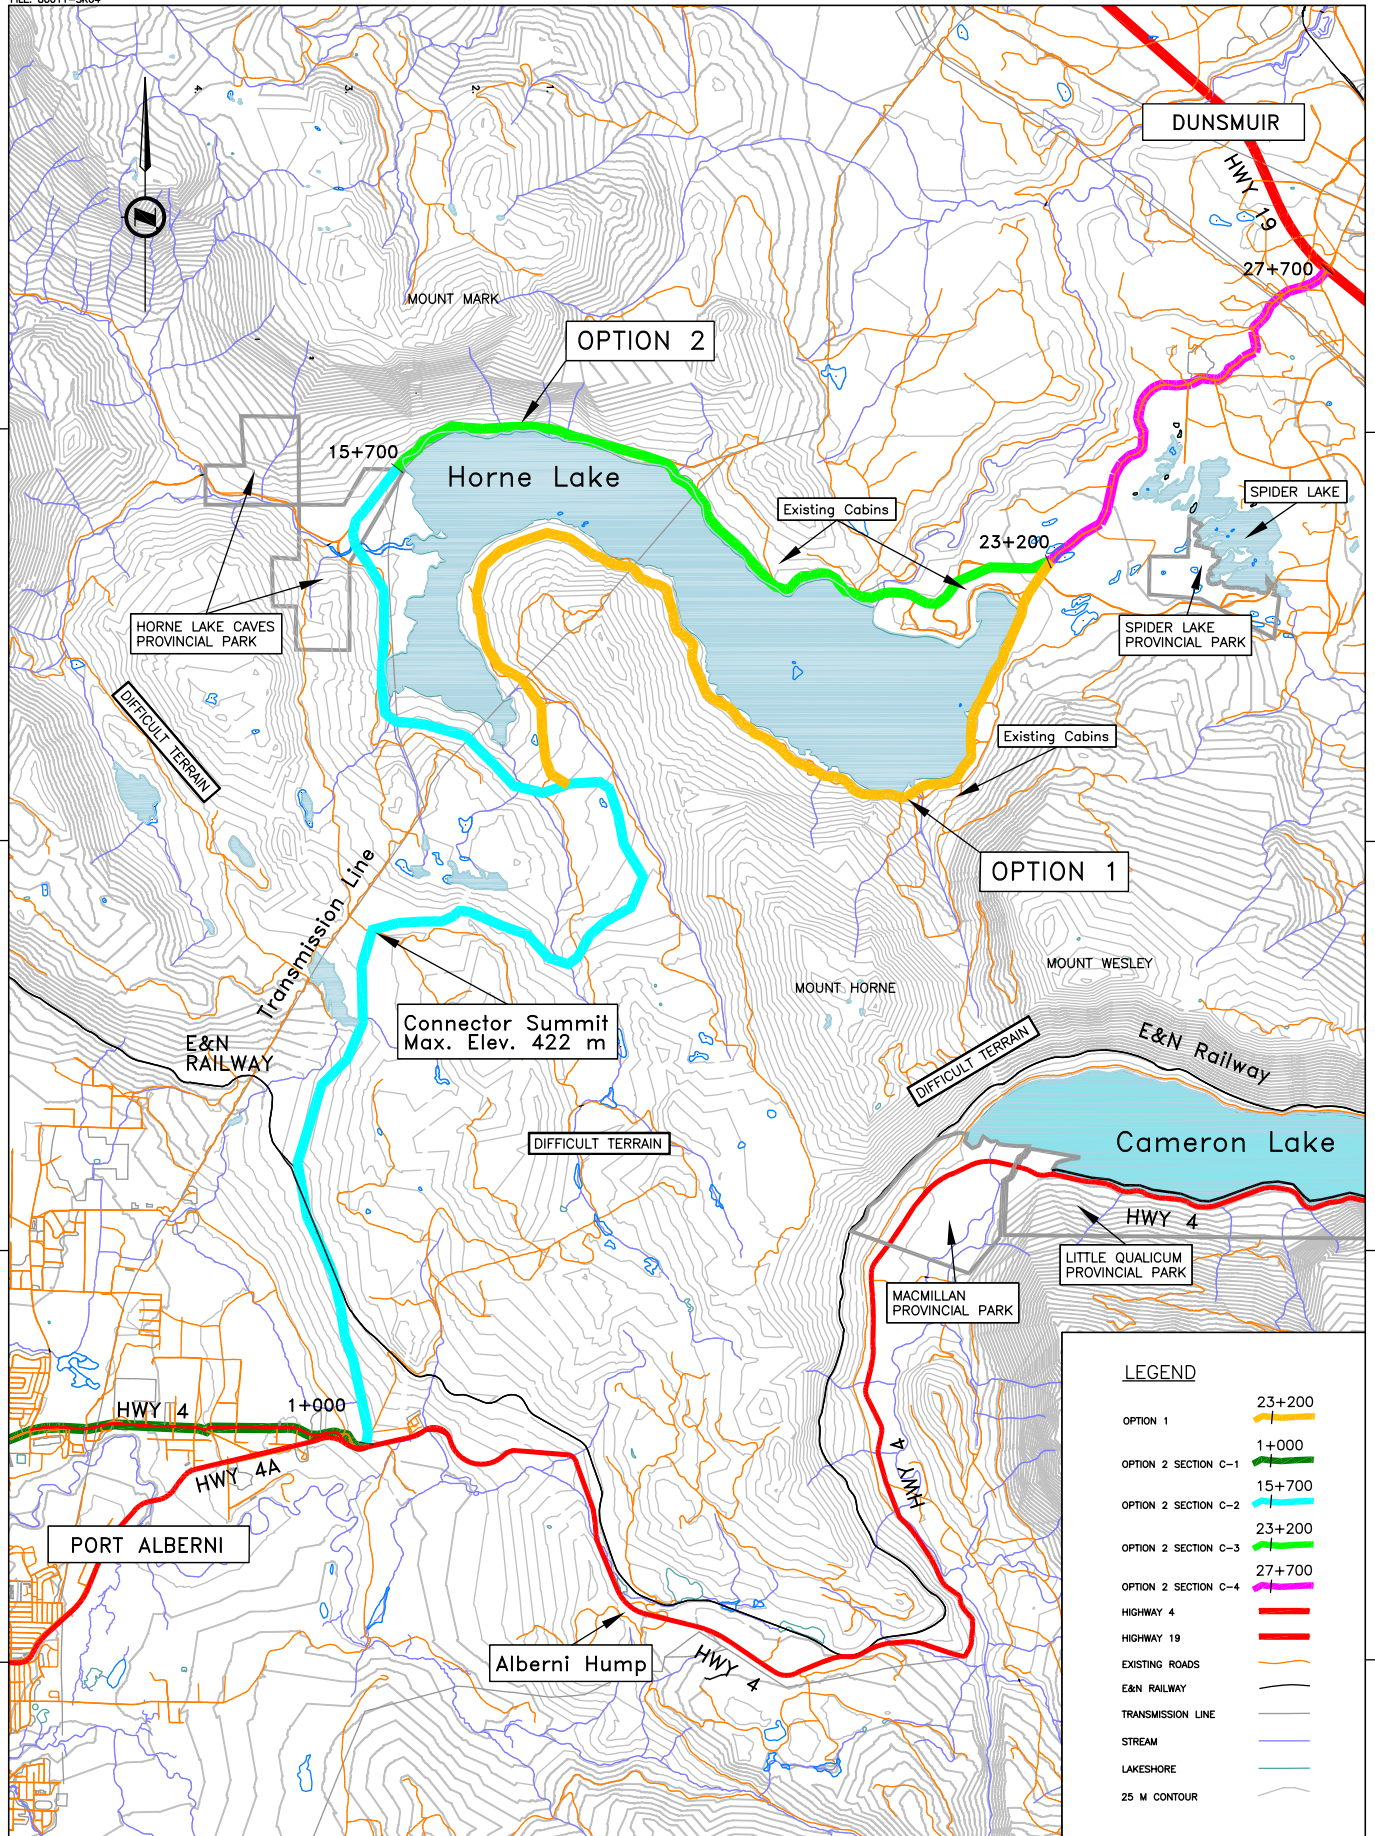

SECTION	LENGTH	COMMENTS
C-1	6 KM	NO MAJOR WORK REQUIRED
C-2	14.7 KM	NEW ROAD CONSTRUCTION REQUIRED
C-3	7.5 KM	WIDENING, GRADE REHABILITATION & PAVING REQUIRED
C-4	4.5 KM	MINOR WIDENING, GRADE REHABILITATION & PAVING REQUIRED

NDIA Consultants Ltd.
1455 WEST GEORGIA STREET, VANCOUVER, BC V6G 2T3 TEL: (604) 685-8381

SCALE 0 1:50000 2500

DESIGNED: SJC DATE: MAR/05
CHECKED: DS DATE: MAR/05
DRAWN: DH DATE: MAR/05
REVIEWED: SW DATE: MAR/05

Rev	Date	Description	Signature

REVISIONS



MINISTRY OF TRANSPORTATION
HIGHWAY DESIGN AND SURVEY ENGINEERING
SOUTH COAST REGION

ALIGNMENT SECTIONS
HORNE LAKE CONNECTOR STUDY
CONCEPTUAL DESIGN

SENIOR DESIGNER	DATE
FILE No.	PROJECT No.
REG.	DRAWING No.
80011-SK-04	

CANCEL PRINTS BEARING PREVIOUS LETTER